





EAST ELEVATION

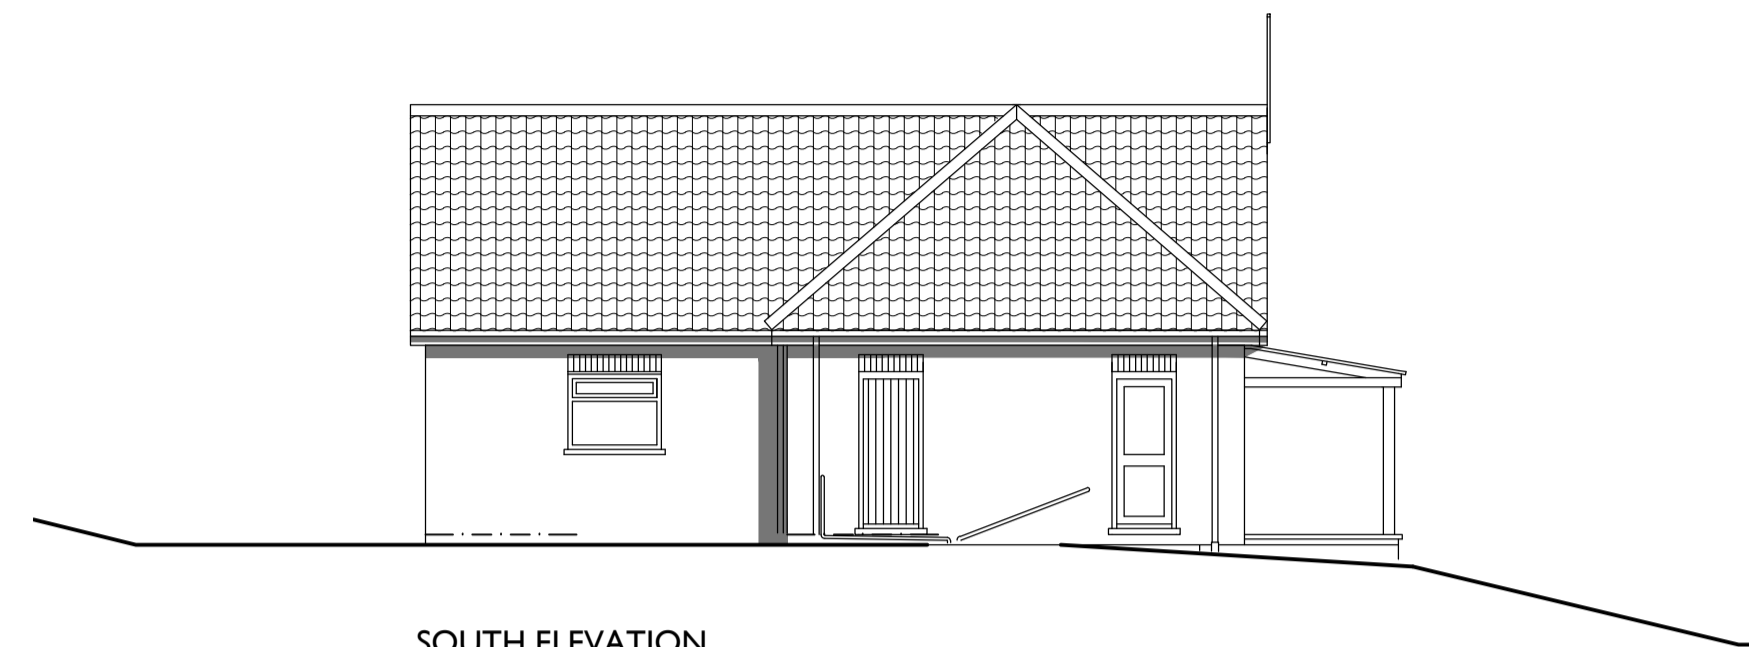


SOUTH ELEVATION



WEST ELEVATION

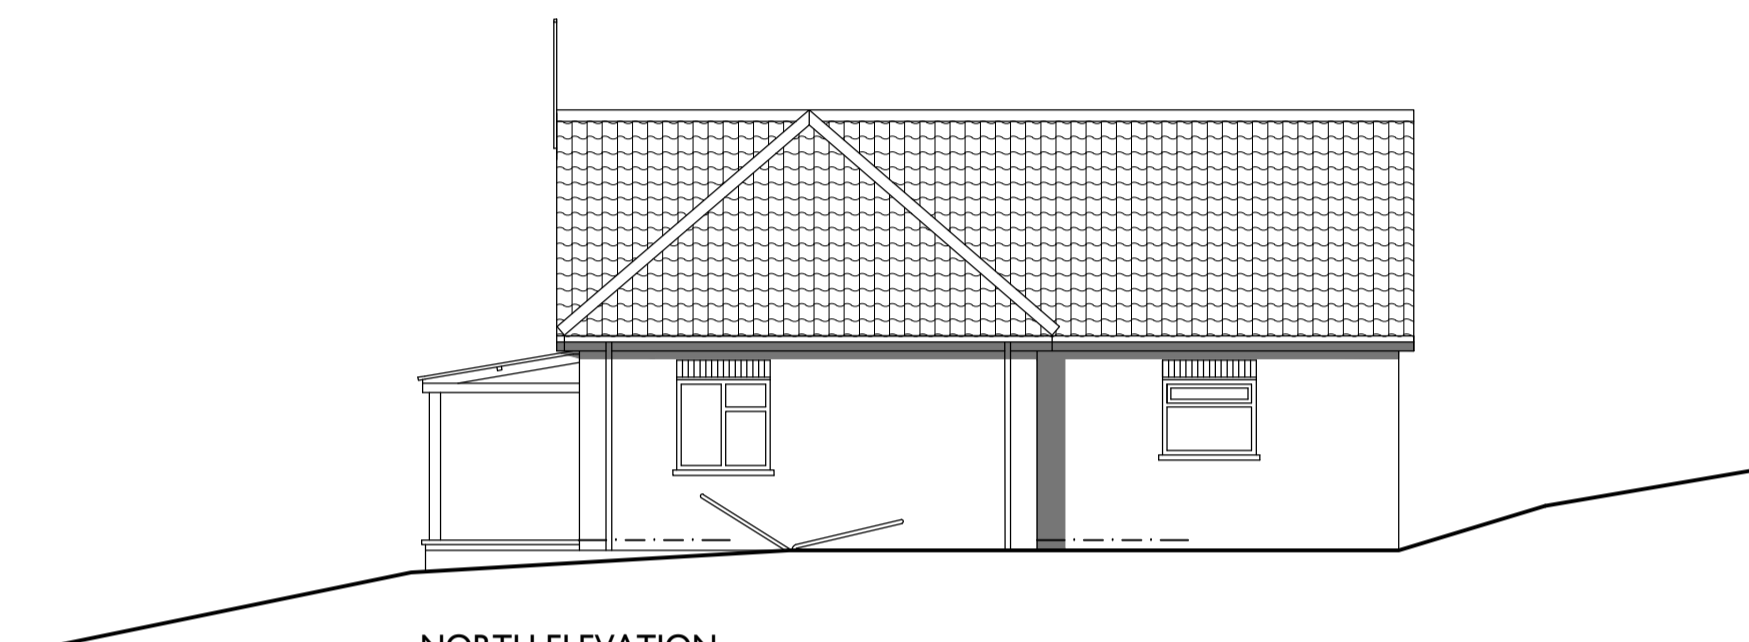

NORTH ELEVATION

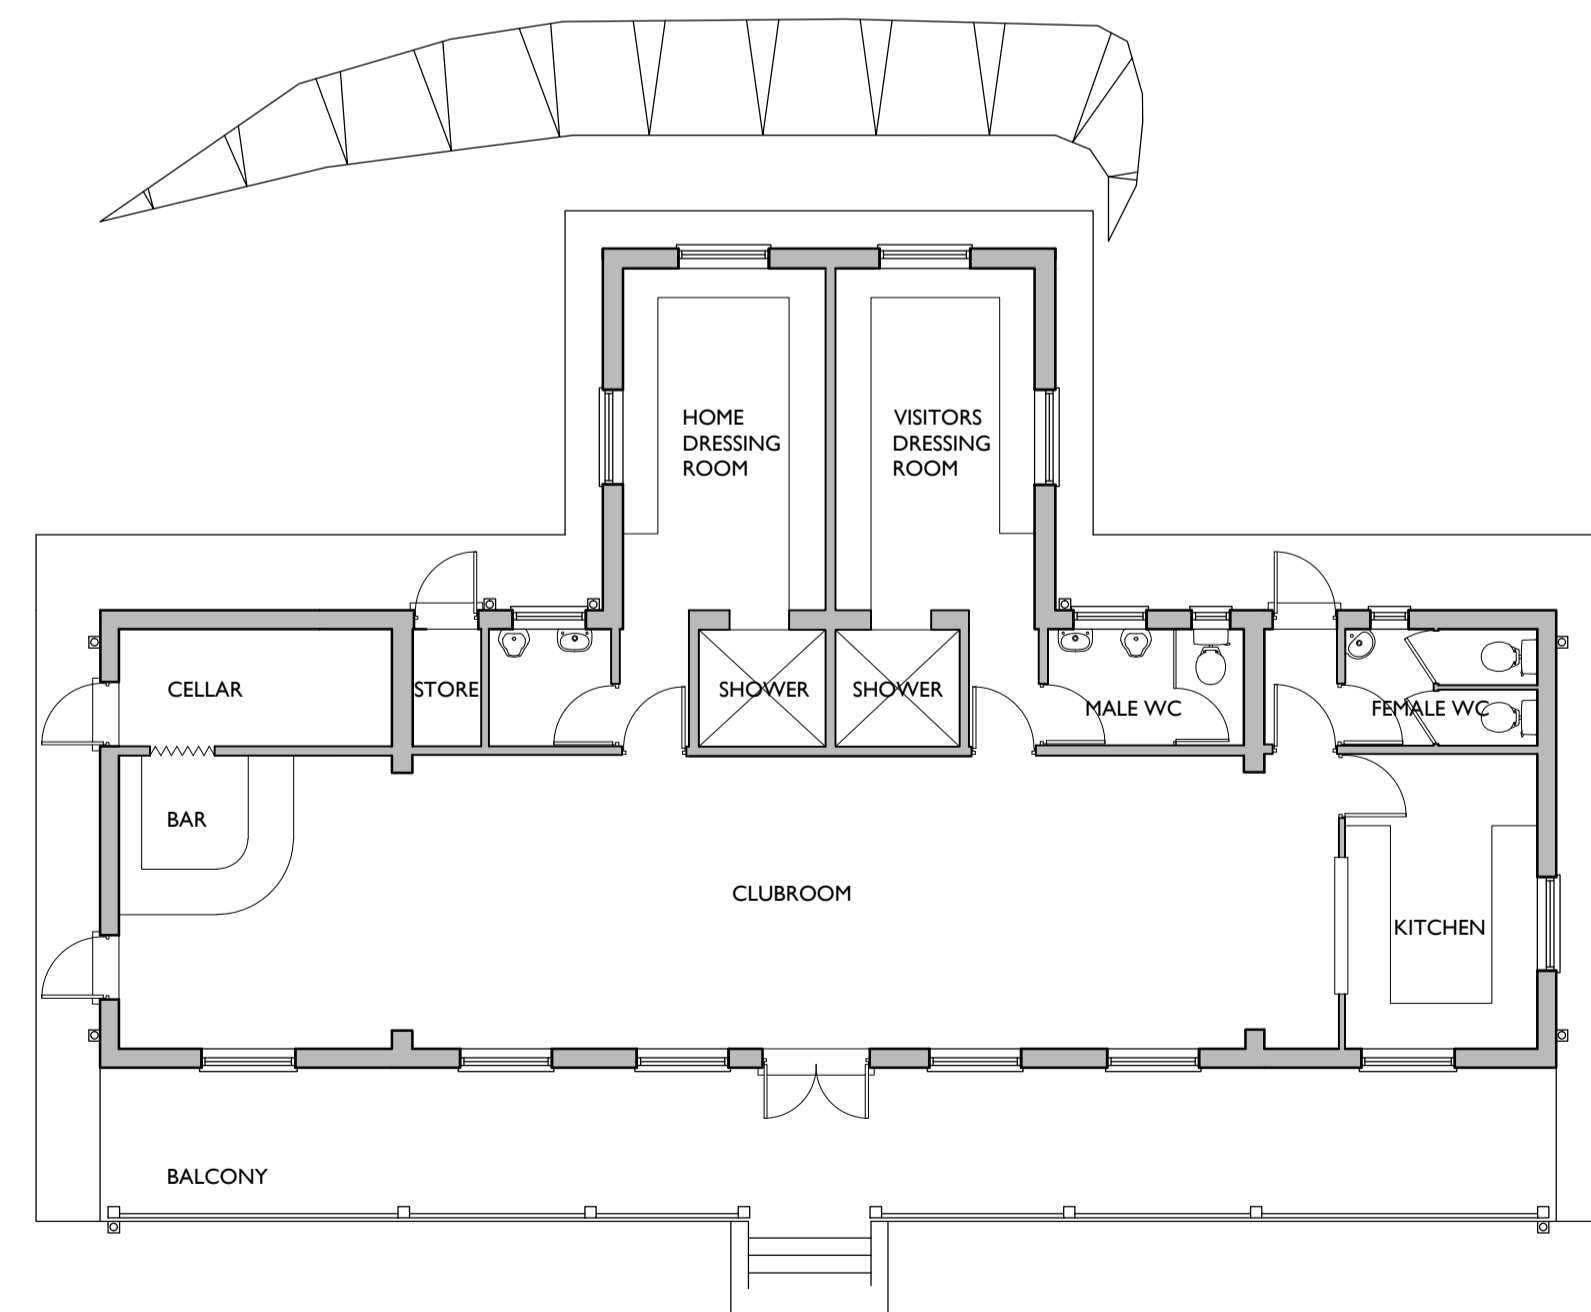

GROUND FLOOR PLAN

Client
HADLEIGH CRICKET CLUB

Project
PROPOSED EXTENSION OF
HADLEIGH CRICKET CLUB PAVILION

Title
PLANS AND ELEVATIONS AS EXISTING

Drawing Ref.	Revision
2774/03	A

Scale	Drawn	Date
1:100 @ A1	RE	MARCH 2014

Drawing Status	Checked
PLANNING	RK