




EAST ELEVATION

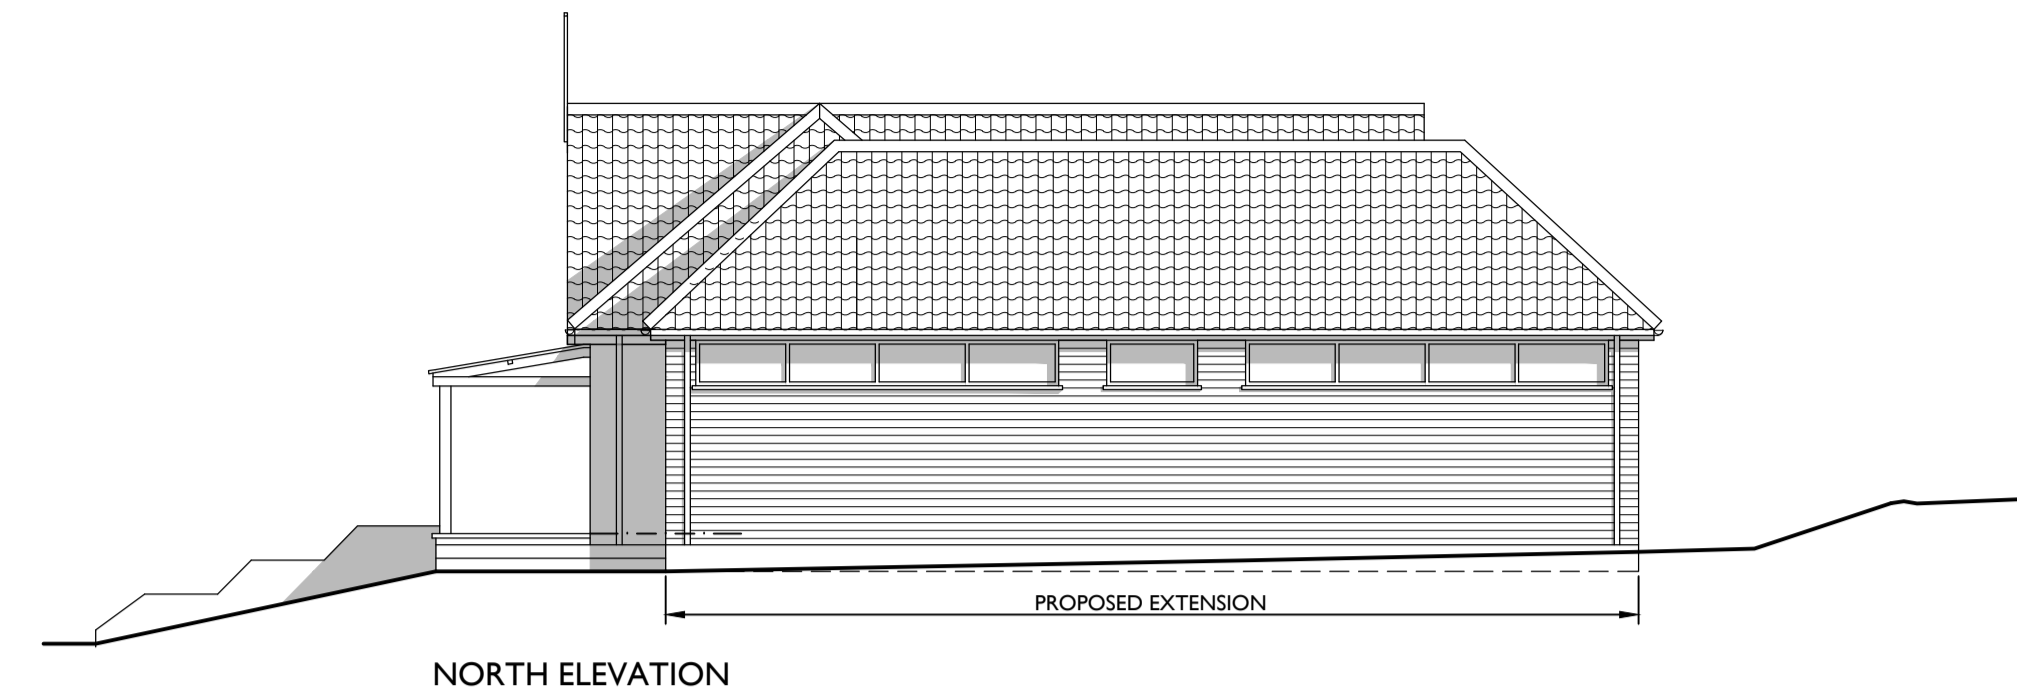


NORTH ELEVATION

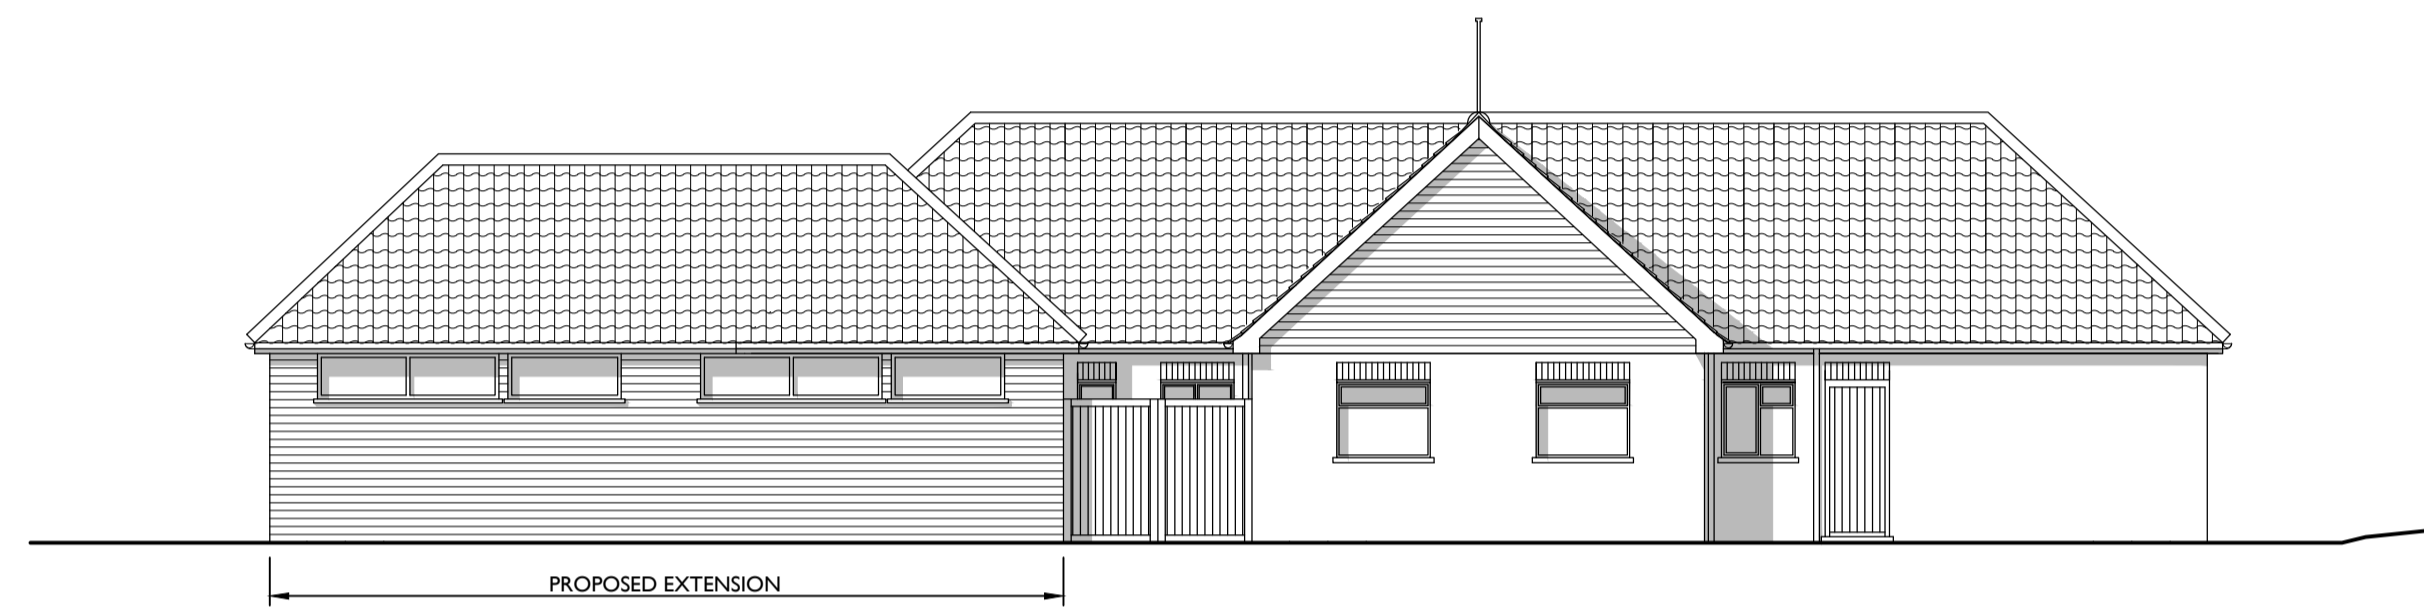

WEST ELEVATION

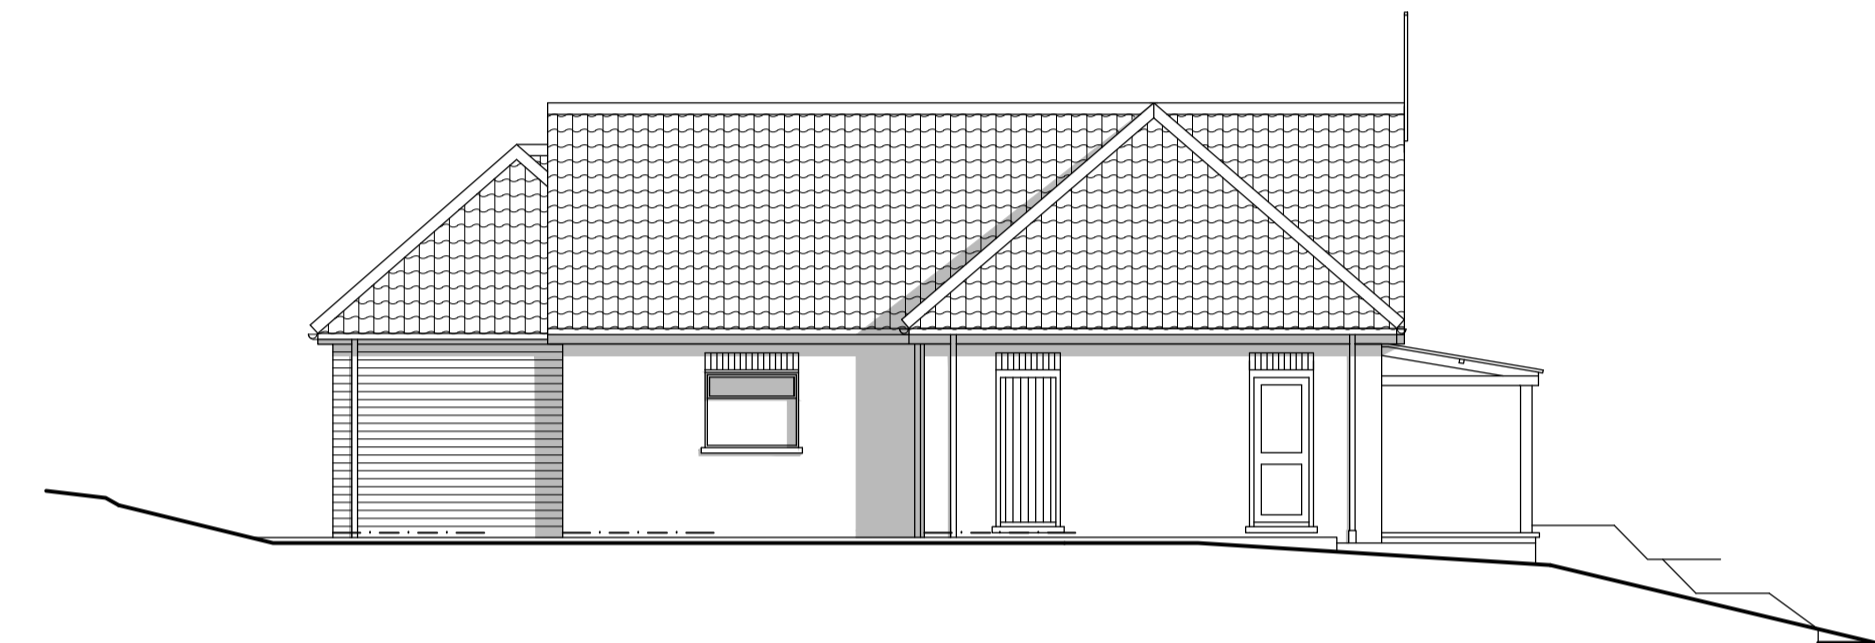

SOUTH ELEVATION

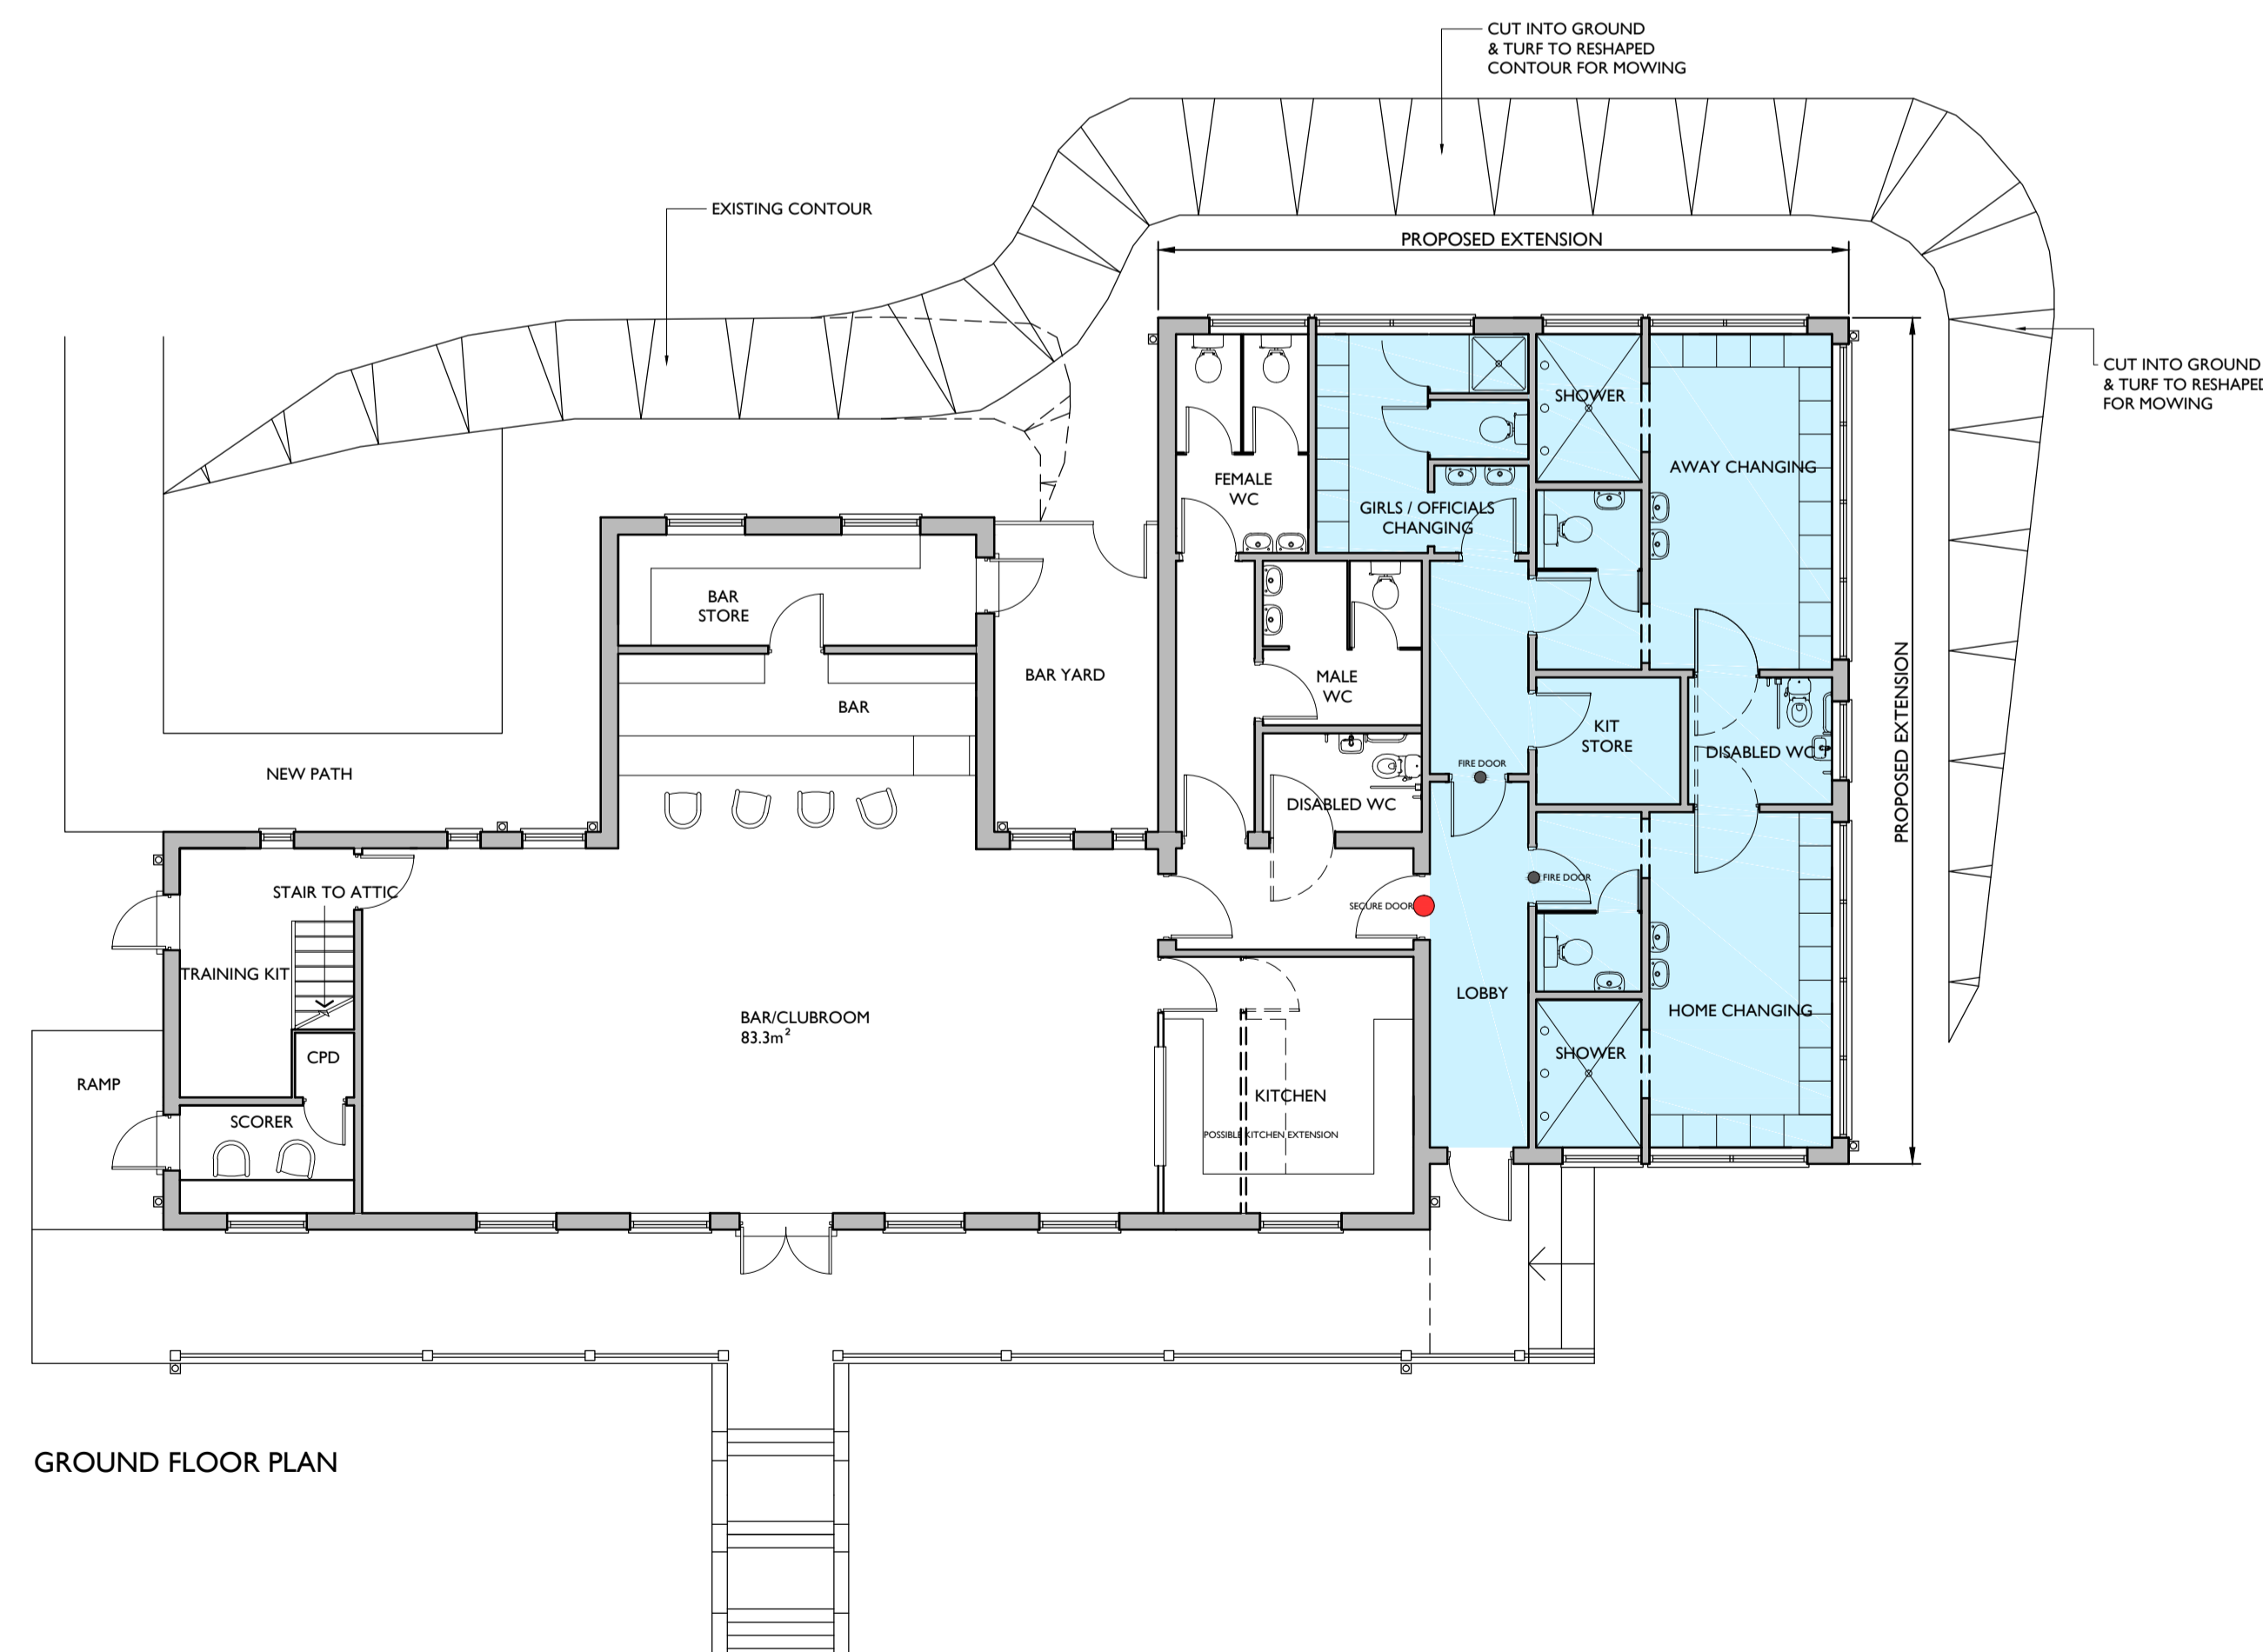

GROUND FLOOR PLAN

Client  
HADLEIGH CRICKET CLUB

Project  
PROPOSED EXTENSION OF  
HADLEIGH CRICKET CLUB PAVILION

Title  
PLANS AND ELEVATIONS AS  
PROPOSED

Drawing Ref.	Revision	
2774/06	A	
Scale	Drawn	Date
1:100 @ A1	RE	MARCH 2014
Drawing Status	Checked	
PLANNING	RK	